



DEPARTMENT OF REGULATORY AND ECONOMIC RESOURCES (RER)  
BOARD AND CODE ADMINISTRATION DIVISION  
**NOTICE OF ACCEPTANCE (NOA)**

MIAMI-DADE COUNTY  
PRODUCT CONTROL SECTION  
11805 SW 26 Street, Room 208  
Miami, Florida 33175-2474  
T (786) 315-2590 F (786) 315-2599  
[www.miamidade.gov/economy](http://www.miamidade.gov/economy)

T.M. Windows, L.L.C.  
601 N.W. 12<sup>th</sup> Ave.  
Pompano Beach, FL 33069

**SCOPE:**

This NOA is being issued under the applicable rules and regulations governing the use of construction materials. The documentation submitted has been reviewed and accepted by Miami-Dade County PERA - Product Control Section to be used in Miami Dade County and other areas where allowed by the Authority Having Jurisdiction (AHJ).

This NOA shall not be valid after the expiration date stated below. The Miami-Dade County Product Control Section (In Miami Dade County) and/or the AHJ (in areas other than Miami Dade County) reserve the right to have this product or material tested for quality assurance purposes. If this product or material fails to perform in the accepted manner, the manufacturer will incur the expense of such testing and the AHJ may immediately revoke, modify, or suspend the use of such product or material within their jurisdiction. PERA reserves the right to revoke this acceptance, if it is determined by Miami-Dade County Product Control Section that this product or material fails to meet the requirements of the applicable building code.

This product is approved as described herein, and has been designed to comply with the Florida Building Code, including the High Velocity Hurricane Zone.

**DESCRIPTION: Series 370 Aluminum Sliding Glass Door w/ reinforcements-Impact**

**APPROVAL DOCUMENT:** Drawing No. W03-90 Rev F, titled "Series-370 Alum Sliding Door (L.M.I.)", sheets 1 through 7 of 7, prepared by Al Farooq Corporation, dated 10/06/03 and last revised on MAR 10, 2014, signed and sealed by Javad Ahmad, P.E., bearing the Miami-Dade County Product Control Revision stamp with the Notice of Acceptance number and expiration date by the Miami-Dade County Product Control Section.

**MISSILE IMPACT RATING: Large and Small Missile Impact Resistant**

**Limitations:**

1. Min 3 ksi concrete required at head & sill.
2. Pockets are under separate approval to be reviewed by Bldg. official.
3. Max shim not to exceed 1/4", at sill to be filled w/high strength poured & hardened grout.

**LABELING:** Each unit shall bear a permanent label with the manufacturer's name or logo, city, state and series and following statement: "Miami-Dade County Product Control Approved", noted herein.

**RENEWAL** of this NOA shall be considered after a renewal application has been filed and there has been no change in the applicable building code negatively affecting the performance of this product.

**TERMINATION** of this NOA will occur after the expiration date or if there has been a revision or change in the materials, use, and/or manufacture of the product or process. Misuse of this NOA as an endorsement of any product, for sales, advertising or any other purposes shall automatically terminate this NOA. Failure to comply with any section of this NOA shall be cause for termination and removal of NOA.

**ADVERTISEMENT:** The NOA number preceded by the words Miami-Dade County, Florida, and followed by the expiration date may be displayed in advertising literature. If any portion of the NOA is displayed, then it shall be done in its entirety.

**INSPECTION:** A copy of this entire NOA shall be provided to the user by the manufacturer or its distributors and shall be available for inspection at the job site at the request of the Building Official.

This NOA revises & renews NOA #12-0403.03 and consists of this page 1 and evidence pages E-1, as well as approval document mentioned above.

The submitted documentation was reviewed by Ishaq I. Chanda, P.E.



NOA No. 14-0311.04  
Expiration Date: March 18, 2015  
Approval Date: April 24, 2014  
Page 1

4/16/14

**NOTICE OF ACCEPTANCE: EVIDENCE SUBMITTED**

**A. DRAWINGS**

1. Manufacturer's die drawings and sections (Submitted under file # **12-0403.03**)
2. Drawing No. **W03-90 Rev F**, titled "Series-370 Alum Sliding Door (L.M.I.)", sheets 1 through 7 of 7, prepared by Al Farooq Corporation, dated 10/06/03 and last revised on MAR 10, 2014, signed and sealed by Javad Ahmad, P.E.

**B. TESTS (submitted under files # **12-0403.03** / **#09-0319.06**)**

1. Test reports on
  - 1) Air Infiltration Test, per TAS 202-94
  - 2) Uniform Static Air Pressure Test, Loading per TAS 202-94
  - 3) Water Resistance Test, per TAS 202-94.
  - 4) Forced Entry Test per FBC 2411.3.2.1 and TAS202-94.
  - 5) Large Missile Impact Test, per TAS 201-94
  - 6) Cyclic Wind Pressure Loading, per TAS 203-94

Along with marked-up drawings and installation diagram of an aluminum sliding glass door, prepared by Fenestration Testing Laboratories, Test Report No. **FTL-3773 (FTL03062)**, dated August 04, 2003, signed and sealed by Joseph Chan, P.E.

Note: This report has been revised by an addendum letter dated January 26, 2004, issued by Fenestration Testing laboratory, signed and sealed by Edmundo Largaespada, P. E. based on the review of the test report.

**C. CALCULATIONS (submitted under files # **12-0403.03**)**

1. Anchor verification calculations and structural analysis, complying with FBC-2010, prepared by Al Farooq Corporation, dated 03/23/12 and last revised on 05/31/12, signed and sealed by Javad Ahmad, P.E.
2. Glazing complies w/ ASTM E-1300-02 & -04

**D. QUALITY ASSURANCE**

1. Miami Dade Department of Regulatory and Economic Resources (RER).

**E. MATERIAL CERTIFICATIONS**


1. Notice of Acceptance No. **12-1231.10** for "Saflex clear & color interlayer" issued to Eastman Chemical Company (MA) (former Solutia Inc.), expiring on 05/21/16.
2. Notice of Acceptance No. **13-1126.20** for "Uvekoi-S laminated glass interlayer", issued to Allnex USA Inc. (former Cytec Industries Inc.), expiring on 02-08-2019.


**F. STATEMENTS (All items, except #1 & #2, submitted under files # **12-0403.03** / **#09-0319.06**)**

1. Statement letter of conformance to FBC 2010 and letter of one year extension, prepared by Al Farooq Corporation, dated 03/21/12, signed and sealed by Javad Ahmad, P.E.
2. Statement letter dated March 07, 2014, issued by American Test Lab of South Florida, for T.M. Windows, LLC test schedule in middle of 2014.
3. Statement letter of conformance to FBC 2010 and letter of no financial interest, prepared by Al Farooq Corporation, dated 03/21/12, signed and sealed by Javad Ahmad, P.E.
4. Addendum letter to test report FTL-3773, dated Jan 26, 2004, issued by Fenestration Testing laboratory, signed & sealed by Edmundo Largaespada, P. E.
5. Lab compliance as part of the above referenced test report.

**G. OTHER**

1. This NOA revises & renews NOA # **12-0403.03**, expired on 03/18/14.
2. One year conditional approval subjected to successful verification test.

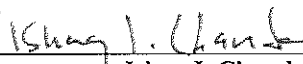  
Ishaq I. Chanda, P.E.  
Product Control Examiner  
NOA No. 14-0311.04  
Expiration Date: March 18, 2015  
Approval Date: April 24, 2014

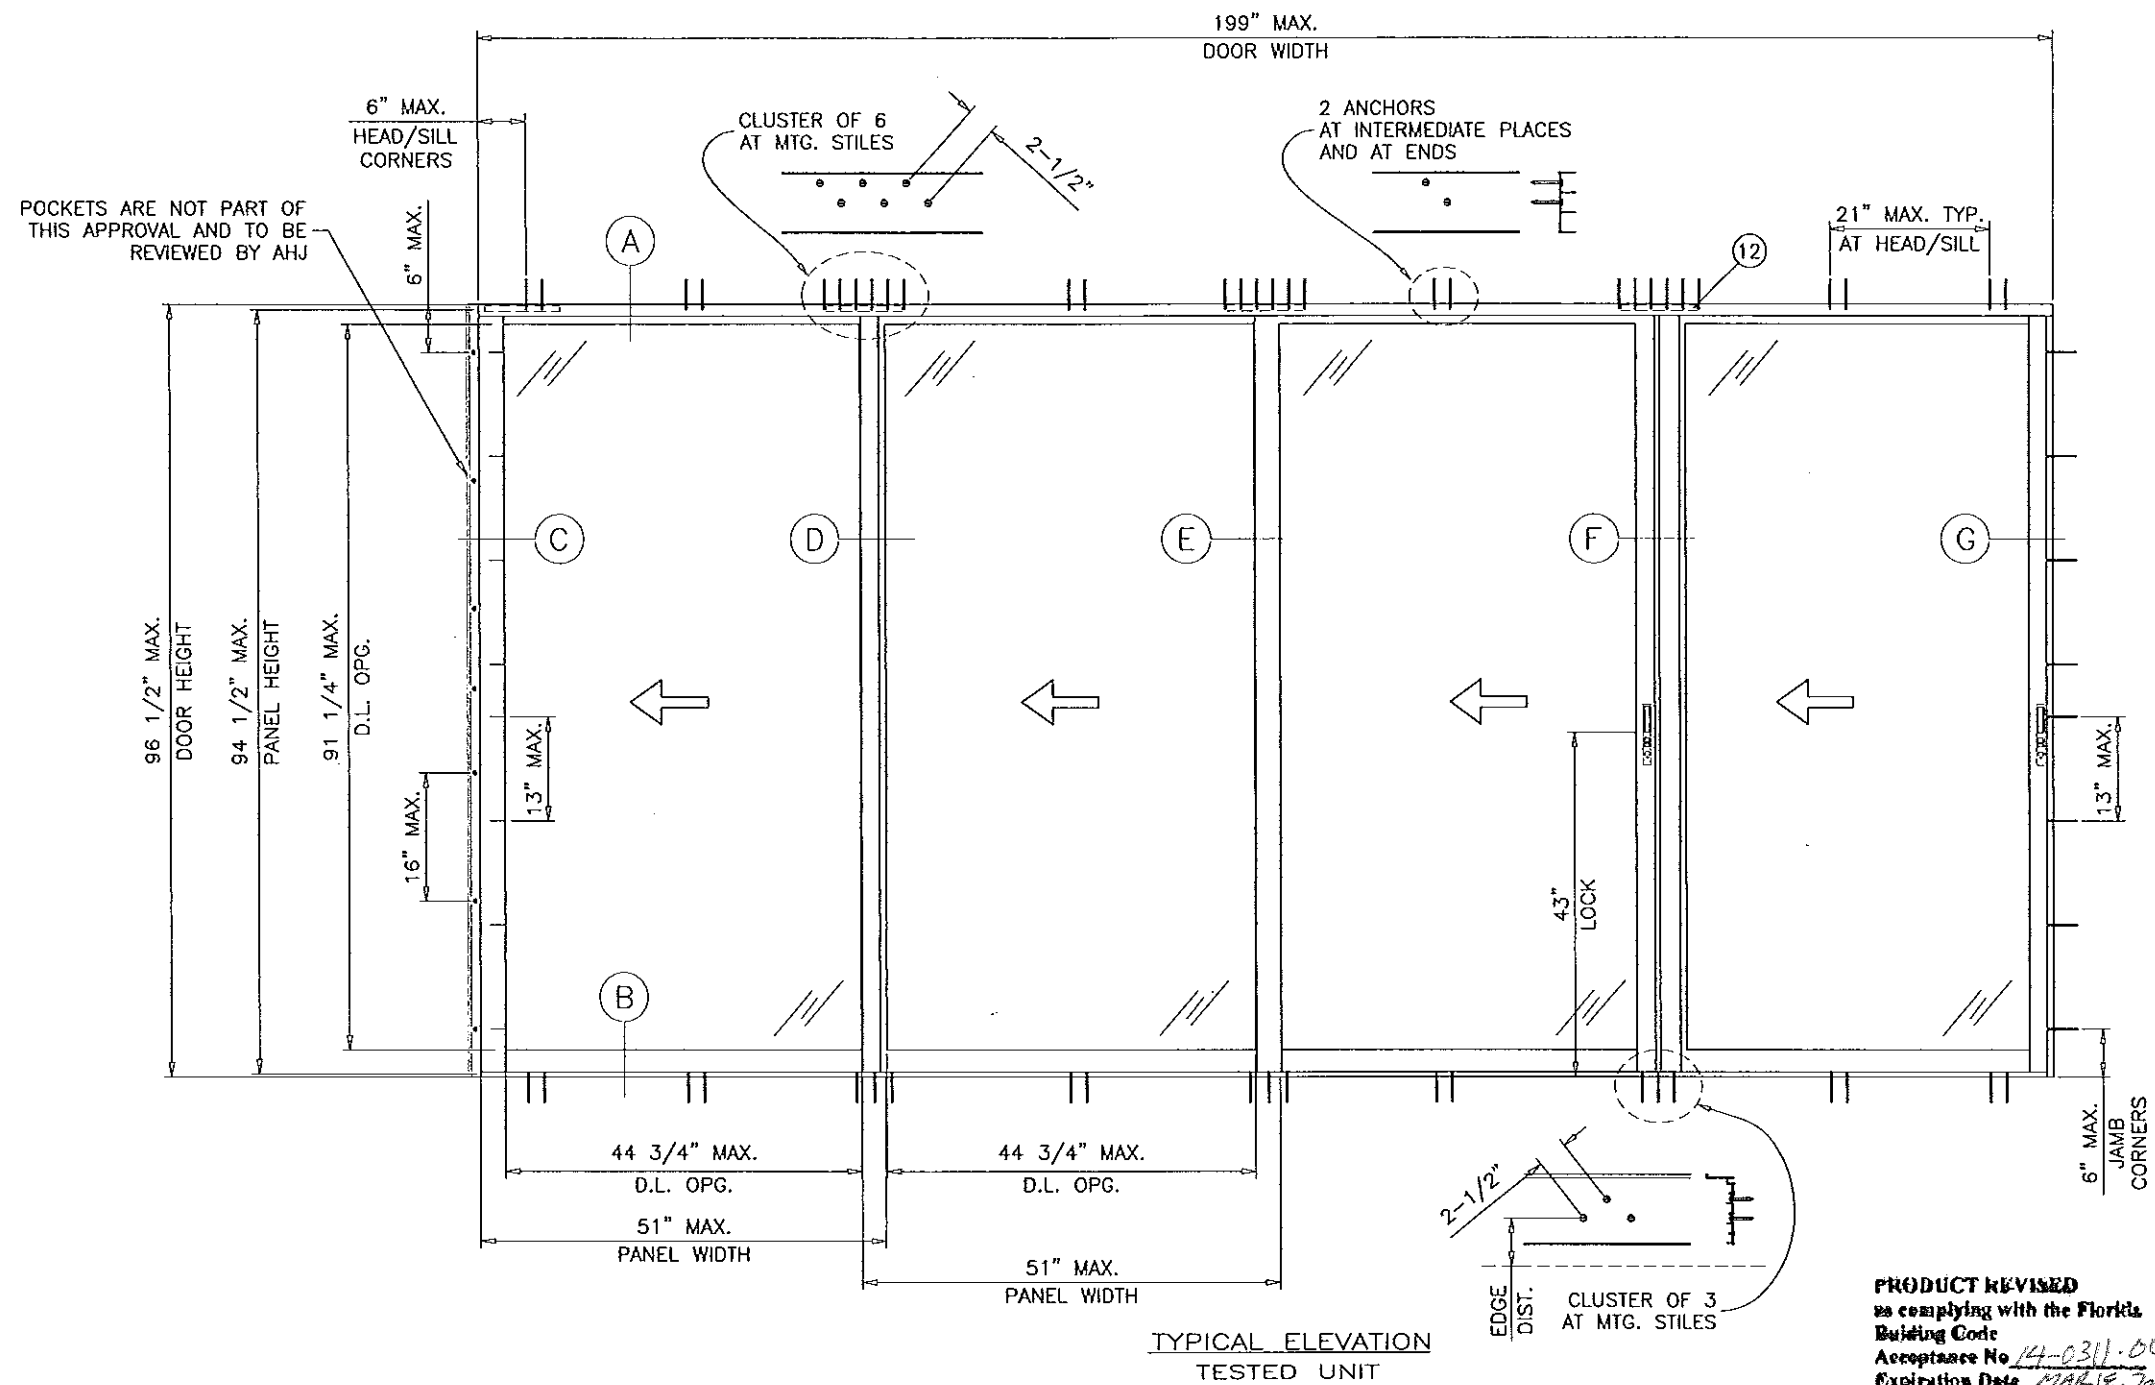

# **SERIES-370 ALUM. SLIDING GLASS DOOR (L.M.I.)**

DESIGN LOAD RATING FOR THESE DOORS TO BE AS PER CHART SHOWN ON SHEET 2

THIS PRODUCT HAS BEEN DESIGNED AND TESTED TO COMPLY WITH THE REQUIREMENTS OF THE FLORIDA BUILDING CODE INCLUDING HIGH VELOCITY HURRICANE ZONE (HVHZ).

WOOD BUCKS BY OTHERS, MUST BE ANCHORED PROPERLY TO TRANSFER LOADS TO THE STRUCTURE.

ANCHORS SHALL BE AS LISTED, SPACED AS SHOWN ON DETAILS, ANCHORS EMBEDMENT TO BASE MATERIAL SHALL BE BEYOND WALL DRESSING OR STUCCO.

ANCHORING OR LOADING CONDITIONS NOT SHOWN IN THESE DETAILS ARE NOT PART OF THIS APPROVAL.

A LOAD DURATION INCREASE IS USED IN DESIGN OF ANCHORS INTO WOOD ONLY.

MATERIALS INCLUDING BUT NOT LIMITED TO STEEL/METAL SCREWS, THAT COME INTO CONTACT WITH OTHER DISSIMILAR MATERIALS SHALL MEET THE REQUIREMENTS OF THE FLORIDA BLDG. CODE SECTION 2003.8.4.

THESE DOORS ARE RATED FOR LARGE AND SMALL MISSILE IMPACT AND REQUIRE NO SHUTTERS.

Engr: JAVAD AHMAD  
CIVIL  
FLA. PE # 70592  
C.A.N. 3538

MAR 10 2014

**PRODUCT REVISED**  
to comply with the Florida  
Building Code  
Acceptance No. 14-0311-04  
Expiration Date MAR 19, 2015  
By [Signature]  
Mamad Date Product Control

**AL-FAROOQ CORPORATION**  
ENGINEERS & PRODUCT DEVELOPMENT  
1235 S.W. 87 AVE  
MIAMI, FLORIDA 33174  
TEL (305) 264-8100 FAX (305) 262-6978  
COMP-ANL\W03-90TAW

**af c**

---

SERIES-370 ALUM. SLIDING GLASS DOOR (L.M.I.)

**T.M. WINDOWS LLC.**  
601 N.W. 12TH AVE.  
POMPANO BEACH, FL. 33069  
TEL. (954) 781-4430 FAX. (954) 781-5078

10-06-03  
scale: 1/2"=1'-0"  
dr. by: HAMID  
chk. by:

---

drawing no.  
**W03-90**


sheet 1 of 7

revisions:


no	date	by	description
B	03.02.04		REV. PER BCCO COMMENTS
C	10.12.05		UPDATED FOR 2004 FBC
D	03.06.09		UPDATED FOR 2007 FBC
E	03.23.12		UPDATED TO 2010 FBC
F	03.10.14		NO CHANGE THIS SHEET

DESIGN LOAD CAPACITY - PSF			
PANEL WIDTH NOMINAL FT./IN.	DOOR HEIGHT FT./IN.	GLASS TYPE 'A' OR 'B'	
		EXT. (+)	INT. (-)
2/6	6/8	72.0	72.0
3/0		72.0	72.0
3/6		72.0	72.0
4/0		72.0	72.0
4/6		72.0	72.0
2/6	8/0	72.0	72.0
3/0		72.0	72.0
3/6		72.0	72.0
4/0		72.0	72.0


NOTE:  
GLASS CAPACITIES ON THIS SHEET ARE  
BASED ON ASTM E1300-09 (3 SEC. GUSTS)  
AND FLORIDA BUILDING COMMISSION  
DECLARATORY STATEMENT DCA05-DEC-219

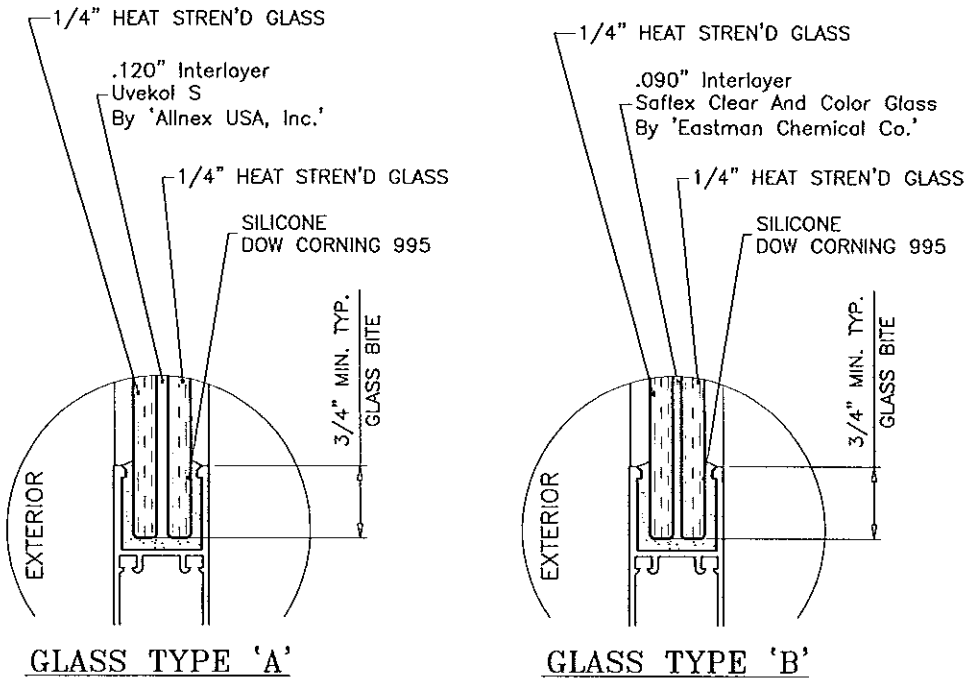

GLAZING OPTIONS

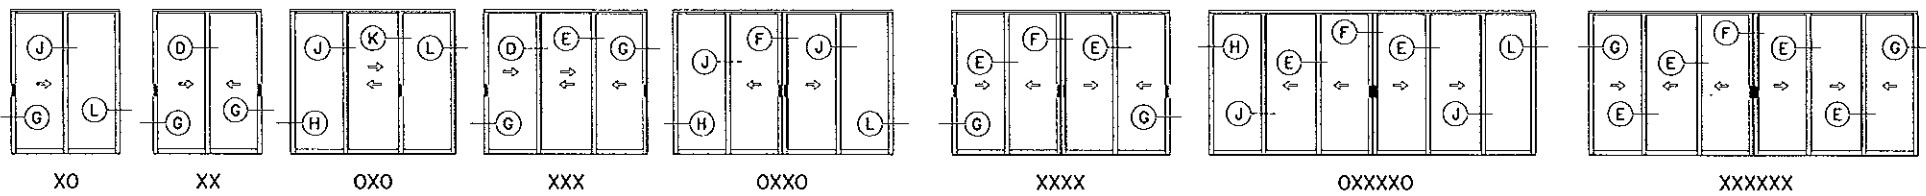

APPROVED CONFIGURATIONS (NON-POCKETED DOORS)

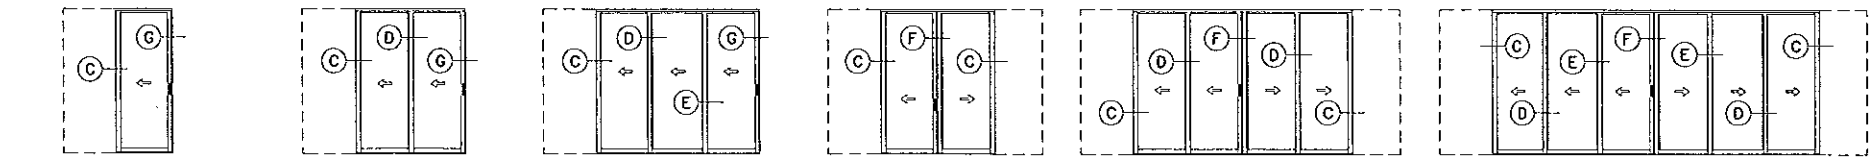

APPROVED CONFIGURATIONS (POCKETED DOORS)

Engr: JAVAD AHMAD  
CIVIL  
FLA. PE # 70592  
C.A.N. 3538

10-06-03

1/2" = 1"

dr. by: HAMID

chk. by:

PRODUCT REVISED  
as complying with the Florida  
Building Code  
Acceptance No. 14-0311-04  
Expiration Date 3/18/15  
By Ishag L. Chaudhry  
Miami Dade Product Control

af c

AL-FAROOQ CORPORATION

ENGINEERS & PRODUCT DEVELOPMENT

1235 S.W. 87 AVE

MIAMI, FLORIDA 33174

TEL (305) 262-6978

FAX (305) 262-6978

COMP-ANL\W03-90TAW

SERIES-370 ALUM. SLIDING GLASS DOOR (L.M.I.)

T.M. WINDOWS LLC.

601 N.W. 12TH AVE.

POMPANO BEACH, FL. 33069

TEL (954) 781-4430

FAX (954) 781-5078

revisions:

no	date	by	description
D	03.06.09		UPDATED FOR 2007 FBC
E	03.23.12		UPDATED TO 2010 FBC
F	03.10.14		INTERLAYER NAMES REV.

date: 10-06-03

scale: 1/2" = 1"






dr. by: HAMID

chk. by:

drawing no.

W03-90

sheet 2 of 7

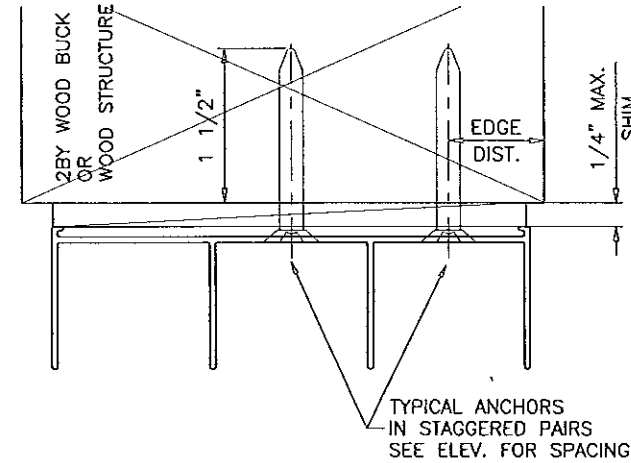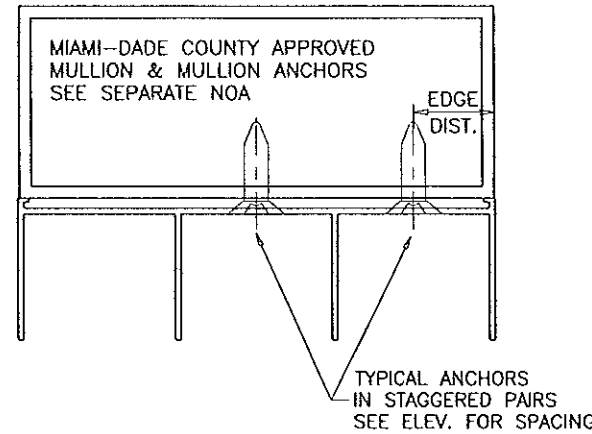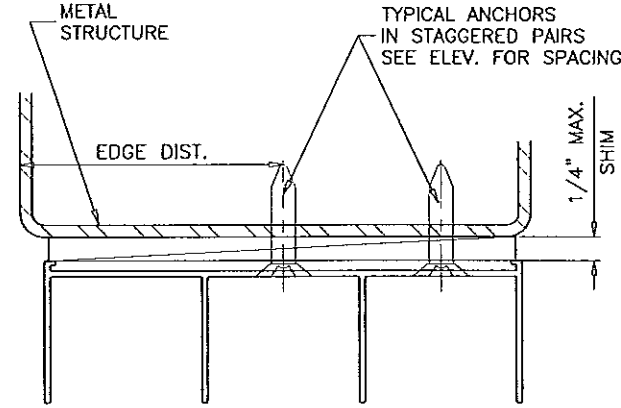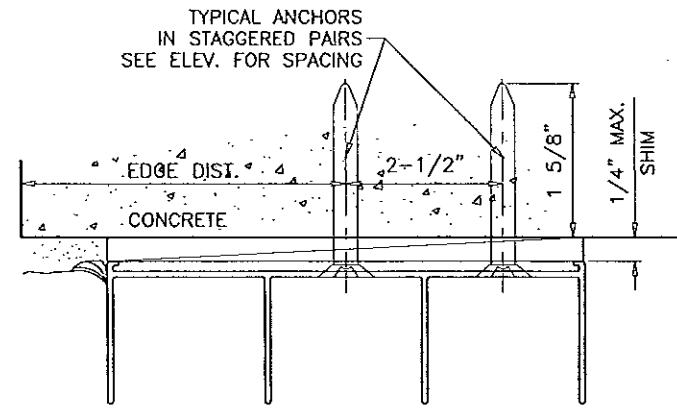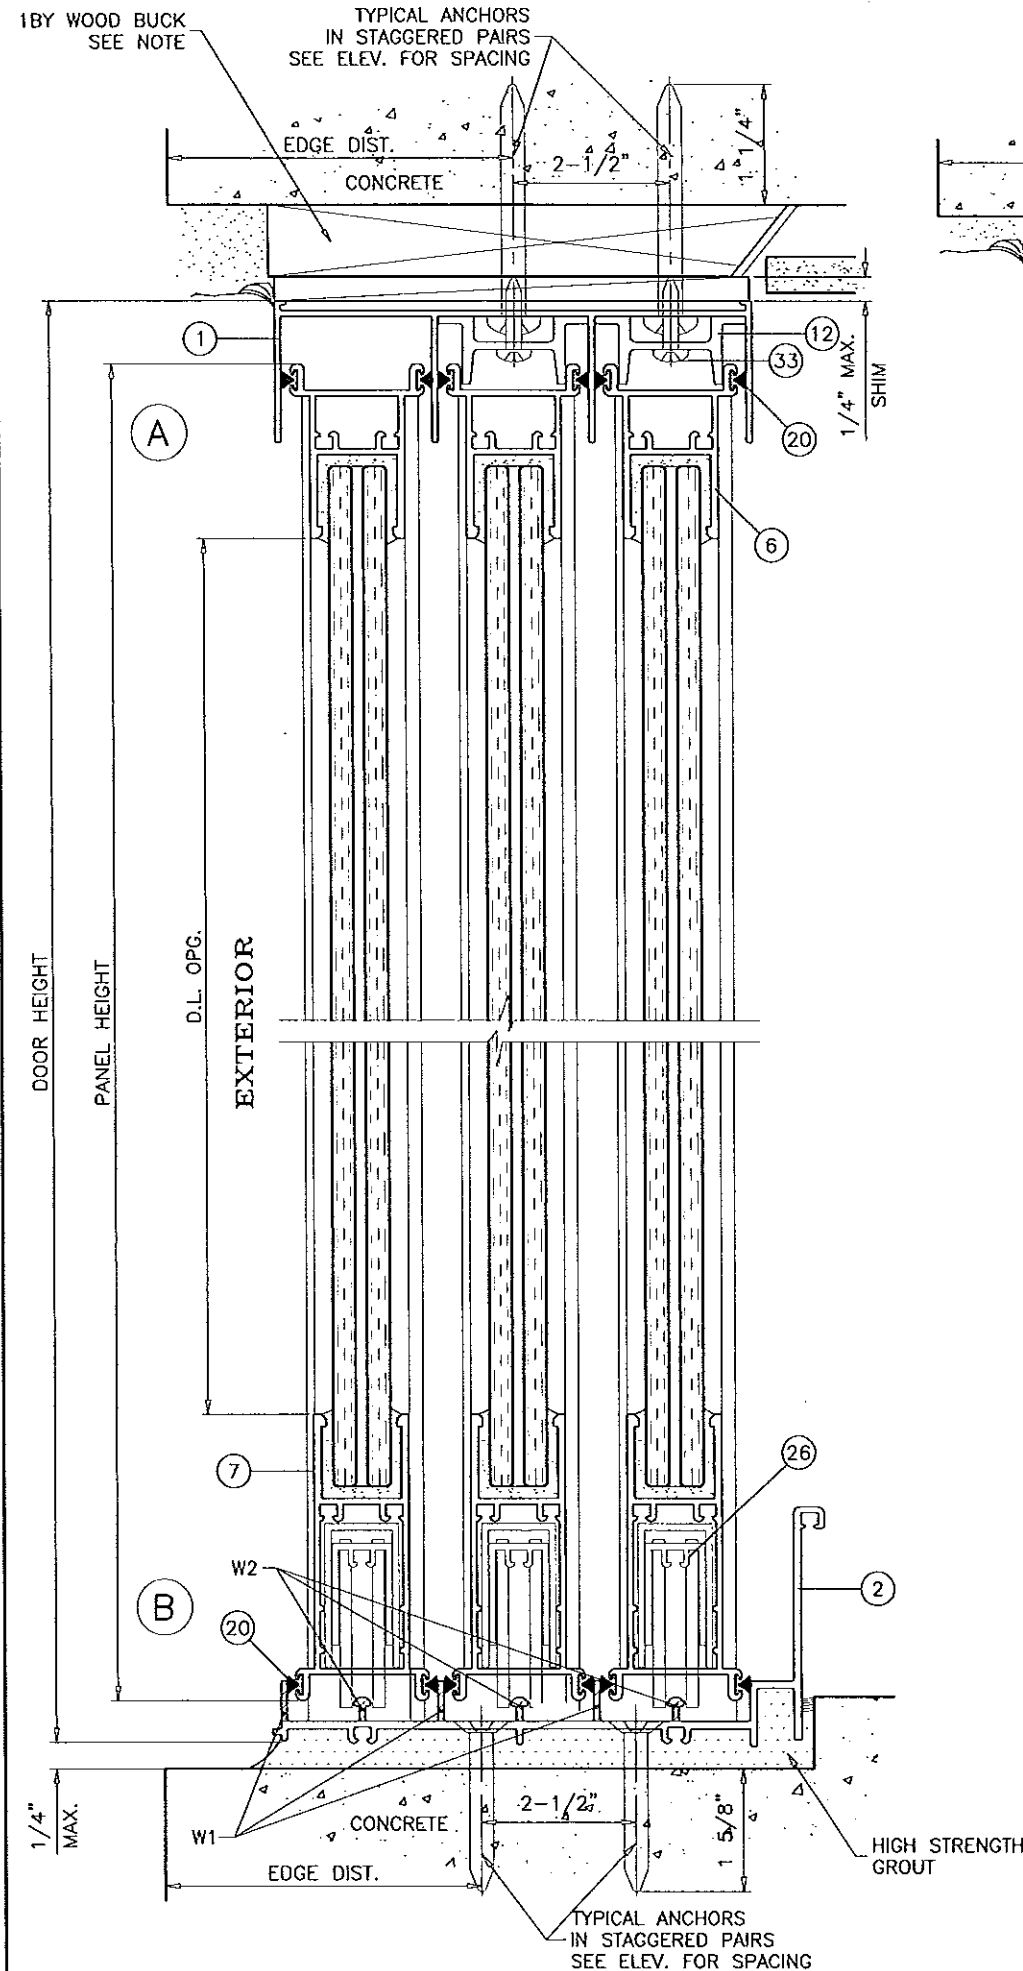

1BY OR 2BY WOOD BUCKS AND METAL STRUCTURE NOT BY TM WINDOWS  
MUST SUSTAIN LOADS IMPOSED BY GLAZING SYSTEM  
AND TRANSFER THEM TO THE BUILDING STRUCTURE.

**TYPICAL ANCHORS:** SEE ELEV. FOR SPACING

**1/4" DIA. TAPCON BY 'ITW'** (Fu=120 KSI, Fy=92 KSI)

**1/4" DIA. ULTRA CON BY 'ELCO'** (Fu=177 KSI, Fy=155 KSI)

INTO 2BY WOOD BUCKS OR WOOD STRUCTURES  
1-1/2" MIN. PENETRATION INTO WOOD

THRU 1BY BUCKS INTO CONC. OR MASONRY  
1-1/4" MIN. EMBED INTO CONC. OR MASONRY

DIRECTLY INTO CONC. OR MASONRY  
1-5/8" MIN. EMBED INTO CONC. OR MASONRY

**1/4" TEKS OR SELF DRILLING SCREWS** (GRADE 5 CRS)  
INTO METAL STRUCTURES

STEEL : 12 GA. MIN. (Fy = 36 KSI MIN.)  
ALUMINUM : 1/8" THK. MIN. (6063-T5 MIN.)  
(STEEL IN CONTACT WITH ALUMINUM TO BE PLATED OR PAINTED)

**#14 SMS OR SELF DRILLING SCREWS**

INTO MIAMI-DADE COUNTY APPROVED MULLIONS (MIN. THK. = .100")  
(NO SHIM SPACE)

**TYPICAL EDGE DISTANCE**

INTO CONCRETE AND MASONRY = 2-1/2" MIN.  
INTO WOOD STRUCTURE = 1" MIN.  
INTO METAL STRUCTURE = 3/4" MIN.

CONCRETE AT HEAD, SILL OR JAMBS f'c = 3000 PSI MIN.  
C-90 HOLLOW/FILLED BLOCK AT JAMBS f'm = 2000 PSI MIN.

#### SEALANTS:

FRAME AND PANEL CORNERS AND INSTALLATION SCREWS  
AT SILL AND JAMBS SEALED WITH JOINT SEALANT.

#### WEEPHOLES:

W1 = (6) 1" WEEP NOTCH AT EACH END OF SILL  
W2 = (6) 1" WEEP NOTCH AT EACH END OF SILL

Engr: JAVAD AHMAD  
CIVIL  
FLA. PE # 70592  
C.A.N. 3538

**PRODUCT REVISED**  
to comply with the Florida  
Building Code  
Acceptance No. 14-0311-04  
Expiration Date 3/18/18  
By: [Signature]  
Miami Dade Product Control

SERIES-370 ALUM. SLIDING GLASS DOOR (L.M.I.)

**T.M. WINDOWS LLC.**  
601 N.W. 12TH AVE.  
POMPANO BEACH, FL. 33069  
TEL. (954) 781-4430 FAX. (954) 781-5078

**AL-FAROOQ CORPORATION**  
ENGINEERS & PRODUCT DEVELOPMENT  
1235 S.W. 87 AVE  
MIAMI, FLORIDA 33174  
TEL (305) 264-8100 FAX. (305) 262-6978  
COMP-ANL\W03-90T.M.W.

date: 10-06-03		revisions:			
scale: 1/2" = 1"		no	date	by	description
dr. by: HAMID		B	03.02.04		REV. PER BCCO COMMENTS
		C	10.12.05		NO CHANGE THIS SHEET
		D	03.06.09		UPDATED FOR 2007 FBC
		E	03.23.12		NO CHANGE THIS SHEET
		F	03.10.14		NO CHANGE THIS SHEET
chk. by:					
drawing no.					
W03-90					
sheet 3 of 7					

POCKET CAVITY NOT BY TM WINDOW  
NOT PART OF THIS NOA  
TO BE REVIEWED BY AHJ

TYPICAL ANCHORS  
AT 16" O.C.

ANCHORS EMBEDMENT INTO  
CONCRETE = 1-5/8"  
FILLED BLOCK = 1-1/4"  
WOOD = 1-1/2"

1/4" MAX.  
SHIM

TYPICAL ANCHORS  
AT 13" O.C.

2 1/2" MIN.  
3" MIN.

PANEL WIDTH

D.L. OPG.

EXTERIOR

DOOR WIDTH

PANEL WIDTH

D.L. OPG.

(3) #10 X 2"  
SELF DRILLING SCREWS  
AT 10" FROM EACH END  
& ONE AT MIDSPAN

(2) #10 X 1" SMS  
AT TOP & BOTTOM RAILS

ACCESS HOLE

1/4" MAX.  
SHIM

CONCRETE  
OR  
MASONRY

TYPICAL ANCHORS  
AT 13" O.C.  
SEE ELEV.

EDGE DIST.

EXTERIOR

DOOR WIDTH

CONCRETE  
OR  
MASONRY

TYPICAL ANCHORS  
AT 13" O.C.  
SEE ELEV.

EDGE DIST.

Engr: JAVAD AHMAD  
CML  
FLA. PE # 70592  
C.A.N. 3538

**PRODUCT REVISED**  
to comply with the Florida  
Building Code  
Acceptance No. 14-0311-04  
Expiration Date 3/18/15  
By: [Signature]  
Revised Date: Product Control

**AL-FAROOQ CORPORATION**  
ENGINEERS & PRODUCT DEVELOPMENT  
1235 S.W. 87 AVE  
MIAMI, FLORIDA 33174  
TEL (305) 264-8100 FAX (305) 262-6978  
COMP-ANL W03-90TAW


SERIES-370 ALUM. SLIDING GLASS DOOR (L.M.I.)

**T.M. WINDOWS LLC.**  
601 N.W. 12TH AVE.  
POMPANO BEACH, FL. 33069  
TEL. (954) 781-4430 FAX. (954) 781-5078

revisions:	no	date	description	by
	A	03.02.04	REV. PER BCCD COMMENTS	
	B	03.02.04	NO CHANGE THIS SHEET	
	C	10.12.05	UPDATED FOR 2007 FBC	
	D	03.06.09	NO CHANGE THIS SHEET	
	E	03.23.12	NO CHANGE THIS SHEET	
	F	03.10.14	NO CHANGE THIS SHEET	


date: 10-06-03  
scale: 1/2" = 1"  
dr. by: HAMID  
chk. by:

drawing no.  
**W03-90**  
sheet 4 of 7

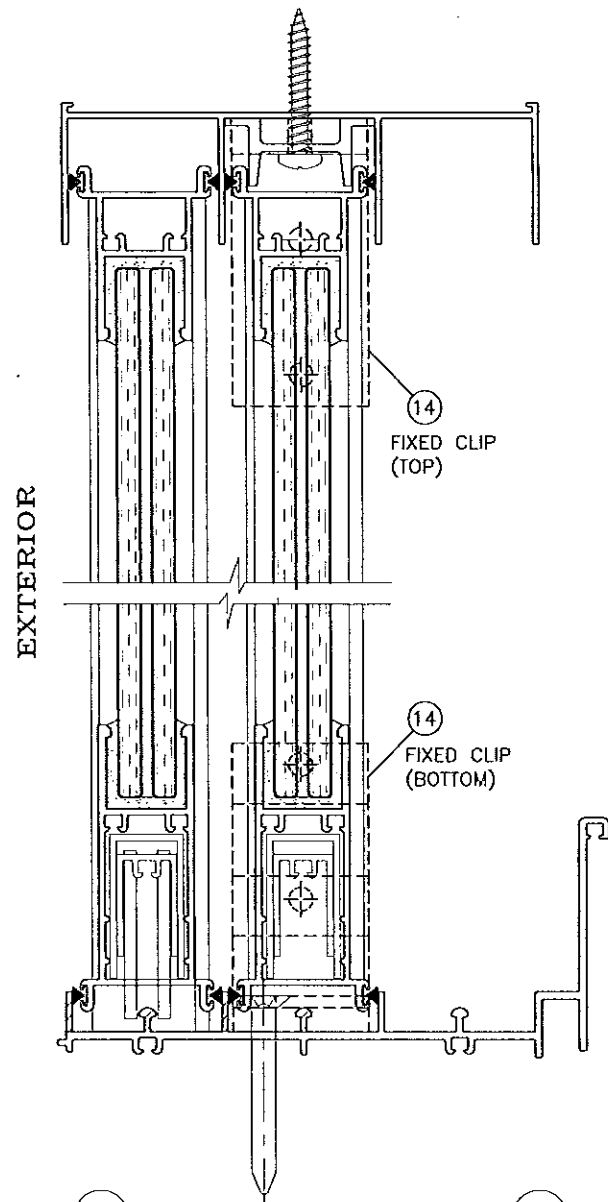


### FIXED PANEL INSTALLATION DETAILS

SHOWN FOR ILLUSTRATION PURPOSE ONLY,  
SEE APPLICABLE ANCHOR INSTALLATIONS IN SHEETS 3 & 4

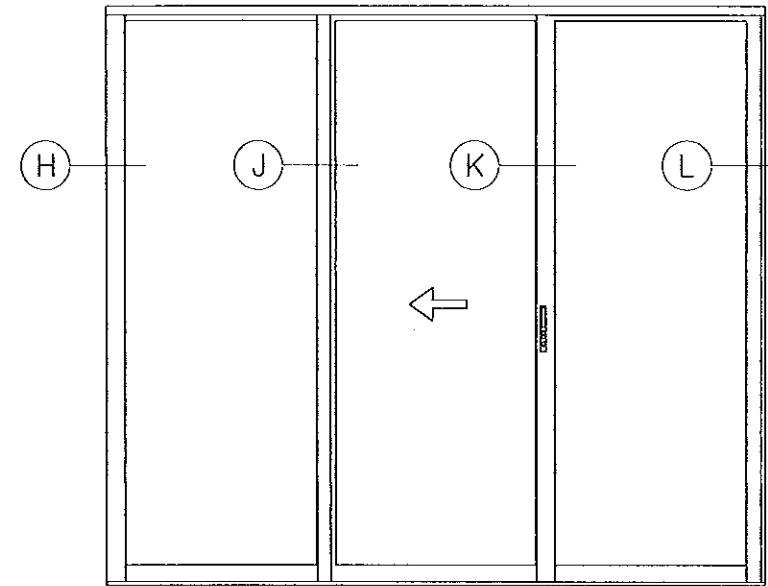

OXO  
OR OXO REVERSE

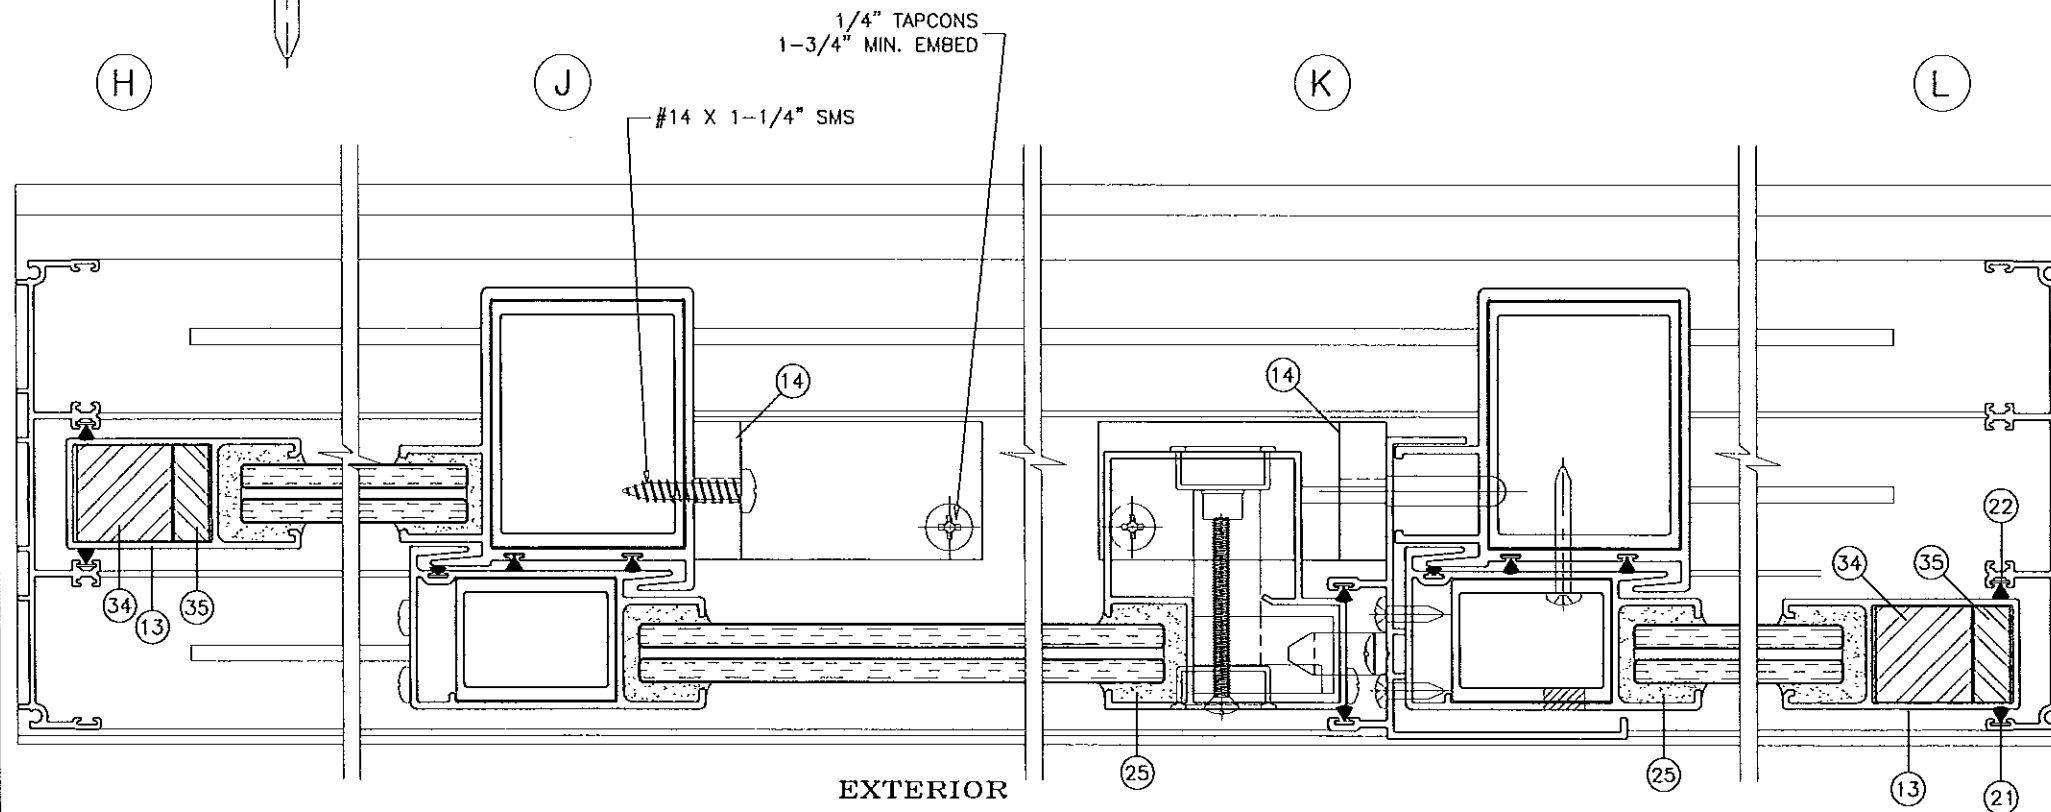

Engr: JAVAID AHMAD  
CIVIL  
FLA. PE # 70592  
C.A.N. 3538

**PRODUCT REVISED**  
to comply with the Florida  
Building Code  
Acceptance No. 14-0311-04  
Expiration Date 3/18/15  
By: *[Signature]*  
Miami Date: Product Control

**afC**

**AL-FAROOQ CORPORATION**  
ENGINEERS & PRODUCT DEVELOPMENT  
1235 S.W. 87 AVE  
MIAMI, FLORIDA 33174  
TEL (305) 264-8100 FAX (305) 262-6978

COMP-ANL\W03-90TAW

---

SERIES-370 ALUM. SLIDING GLASS DOOR (L.M.I.)

**T.M. WINDOWS LLC.**  
601 N.W. 12TH AVE.  
POMPANO BEACH, FL. 33069  
TEL. (954) 781-4430 FAX. (954) 781-5078

no	date	description	by
B	03.02.04	REV. PER BCCO COMMENTS	
C	10.12.05	NO CHANGE THIS SHEET	
D	03.06.09	UPDATED FOR 2007 FBC	
E	03.23.12	NO CHANGE THIS SHEET	
F	03.10.14	NO CHANGE THIS SHEET	

---

date: 10-06-03


scale: 1/2" = 1"

dr. by: HAMID


chk. by:

drawing no.  
**W03-90**


sheet 5 of 7

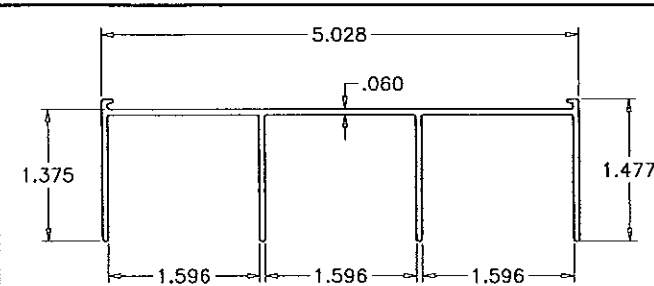


FRAME HEAD  
SW-27509

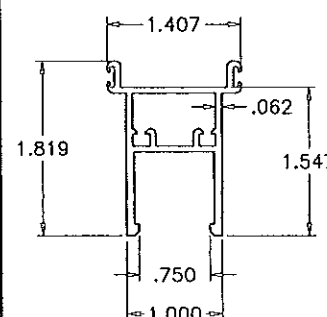


PANEL TOP RAIL  
GW 37632

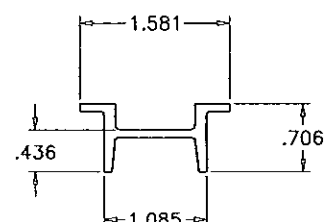


TOP CLIP  
TM-110

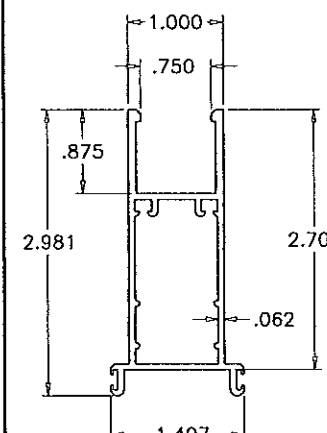


PANEL BOTTOM RAIL  
GW 37624

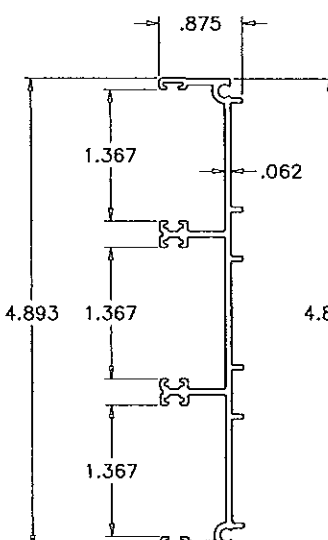


DOOR FRAME JAMB  
GW-31172

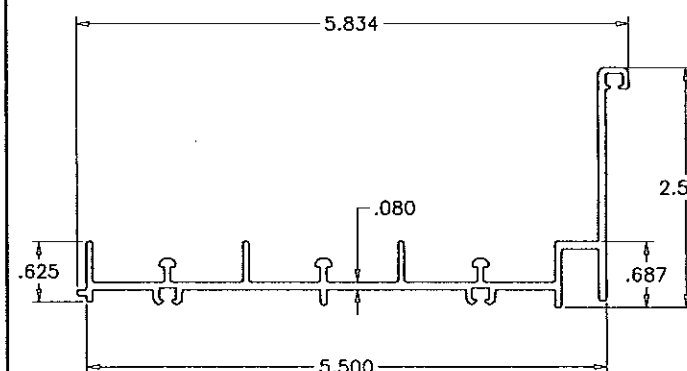


FRAME SILL  
TM-111

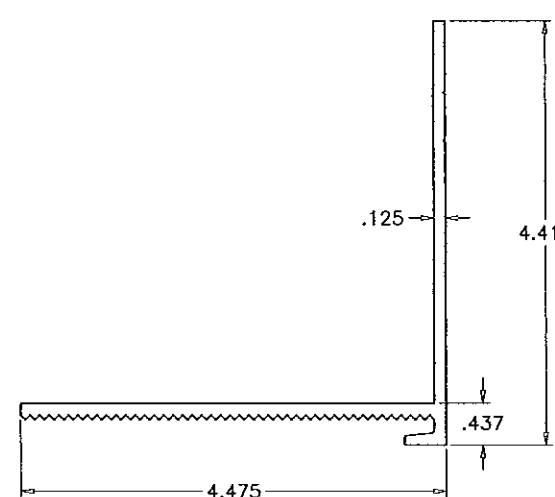


WALL ANGLE BRACKET  
TM-104  
LENGTH = PANEL HT.

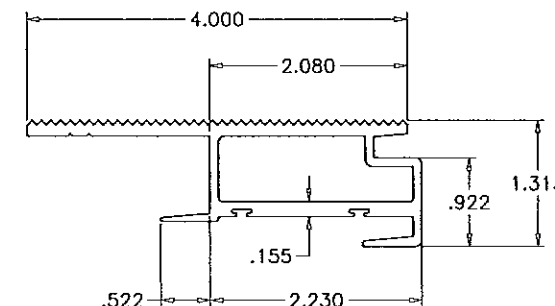


WALL INTERLOCK  
TM-105

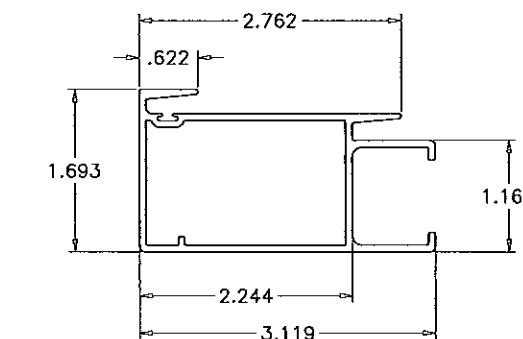


POCKET MINOR INTERLOCK  
TM-106

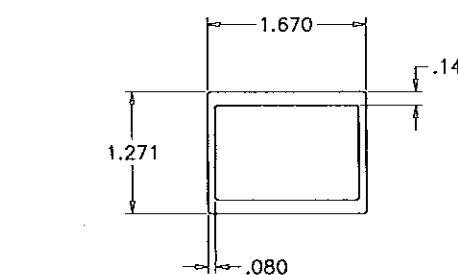


MINOR INTERLOCK REINFORCEMENT  
TM-107  
LENGTH = PANEL HT. - 4.5"

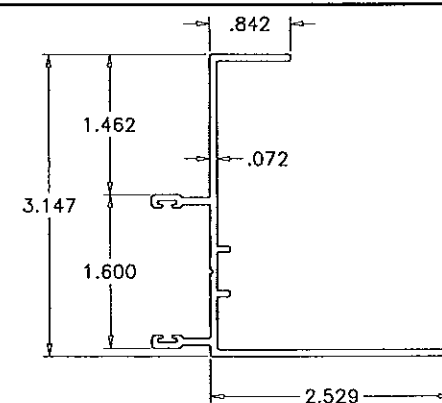


STILE ADAPTER  
GW 37629

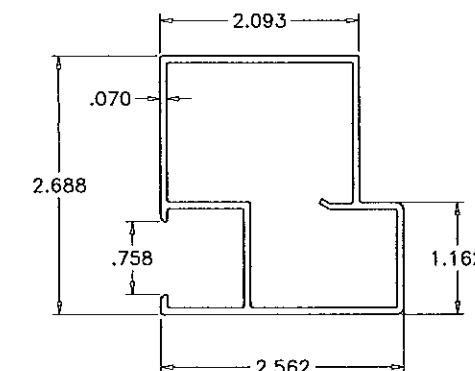


MALE BUTT STILE/LOCK STILE  
GW 37623

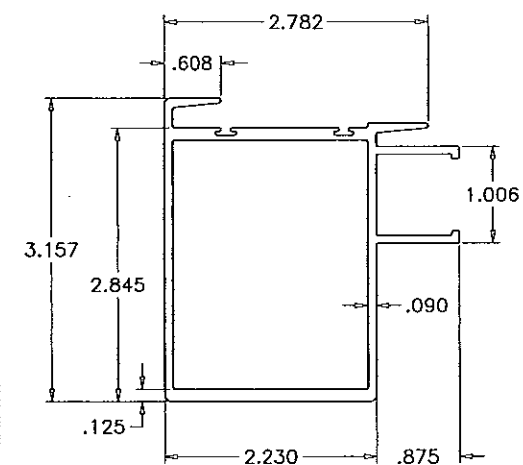


POCKET MAJOR INTERLOCK/ASTRAGAL  
TM-108

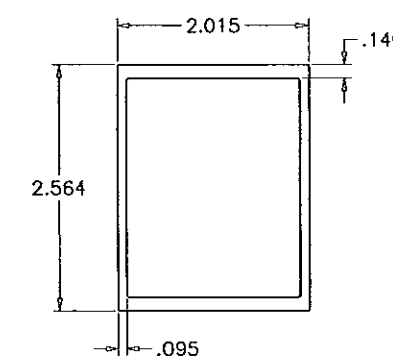


MAJOR INTERLOCK REINFORCEMENT  
TM-109

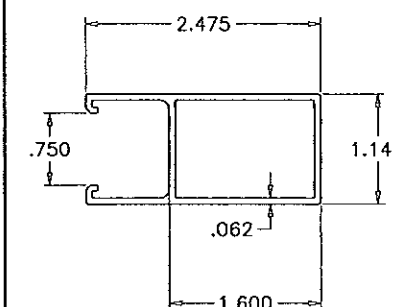


FIX. PANEL STILE  
GW 37637

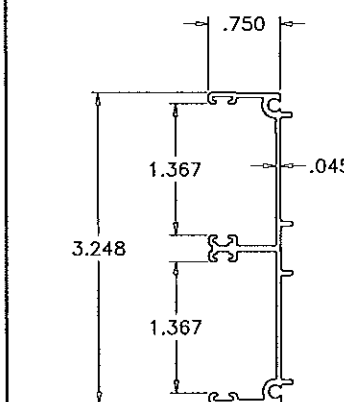

DOOR FRAME JAMB  
GW 34977

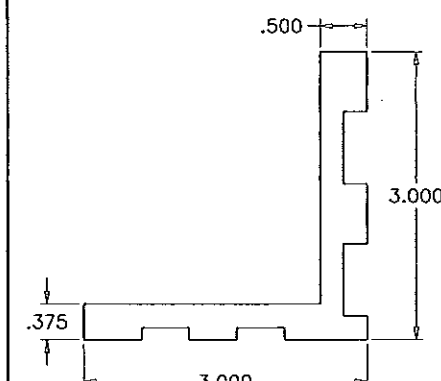

FIX. PANEL CLIP  
GW 37743

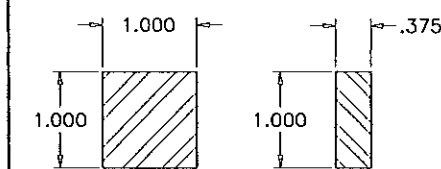

REINFORCING BARS

PRODUCT REVIEWED  
as complying with the Florida  
Building Code  
Acceptance No. 14-0311.04  
Expiration Date 3/12/15  
By: [Signature]  
Miami Date: Present Control

Engr: JAVAD AHMAD  
CML  
FLA. PE # 70592  
C.A.N. 3538

**AL-FAROOQ CORPORATION**  
ENGINEERS & PRODUCT DEVELOPMENT  
1235 S.W. 87 AVE  
MIAMI, FLORIDA 33174  
TEL (305) 264-8100 FAX (305) 262-6978  
COMP-ANL W03-90TMM


SERIES-370 ALUM. SLIDING GLASS DOOR (L.M.I.)  
**T.M. WINDOWS LLC.**  
601 N.W. 12TH AVE.  
POMPANO BEACH, FL. 33069  
TEL. (954) 781-4430 FAX. (954) 781-5078

revisions:	no	date	by	description
	A	03.02.04	B	REV. PER BCOO COMMENTS
	C	10.12.05	C	NO CHANGE THIS SHEET
	D	03.06.09	D	UPDATED FOR 2007 FBC
	E	03.23.12	E	NO CHANGE THIS SHEET
	F	03.10.14	F	NO CHANGE THIS SHEET


date: 10-06-03  
scale: 1/2" = 1"  
dr. by: HAMID  
chk. by:

drawing no.  
**W03-90**  
sheet 6 of 7



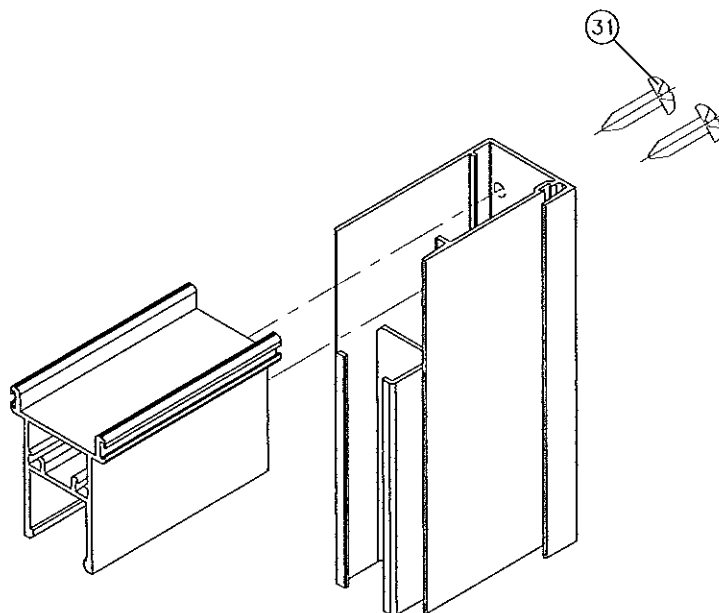

PANEL TOP CORNER

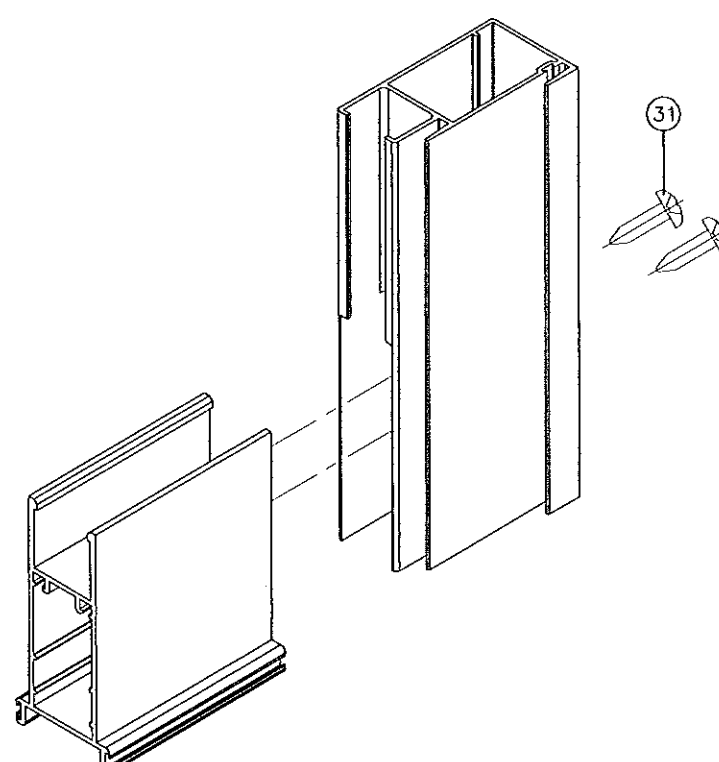

PANEL BOTTOM CORNER

ITEM No.	PART No.	QUANTITY	DESCRIPTION	MATERIAL	MANF./SUPPLIER/REMARKS
1	SW-27509	1	FRAME HEAD (3 TRACKS)	6063-T6	XXX
2	TM-111	1	FRAME SILL (3 TRACKS)	6063-T6	XXX
3	GW-31172	1	FRAME JAMB (3 TRACKS)	6063-T6	XXX
3A	GW 34977	1	FRAME JAMB (2 TRACKS)	6063-T6	XXX
4	TM-104	AS REQD.	WALL ANGLE BRACKET	6063-T6	XXX
5	TM-105	AS REQD.	WALL INTERLOCK	6063-T6	XXX
6	GW-37632	1/ PANEL	TOP RAIL	6063-T6	XXX
7	GW-37624	1/ PANEL	BOTTOM RAIL	6063-T6	XXX
8	TM-108	AS REQD.	POCKET MAJOR INTERLOCK	6063-T6	XXX
9	TM-106	AS REQD.	POCKET MINOR INTERLOCK	6063-T6	XXX
10	TM-107	1/ INTERLOCK	MINOR INTERLOCK REINFORCEMENT	6063-T6	FULL LENGTH
11	TM-109	1/ INTERLOCK	MAJOR INTERLOCK REINFORCEMENT	6063-T6	FULL LENGTH
12	TM-110	7	TOP CLIP, 9-1/2" LONG	6063-T6	1 EACH ABOVE ALL INTERLOCKING & FEMALE STILES
13	GW 37637	AS REQD.	FIXED PANEL STILE	6063-T6	XXX
14	GW 37743	AS REQD.	FIX. PANEL CLIP	ALUMINUM	XXX
15	GW-37623	AS REQD.	MALE BUTT STILE	6063-T6	PANEL LOCK SIDES
16	GW-37629	AS REQD.	STILE ADAPTER	6063-T6	PANEL ASTRAGAL
20	4020-PILE	1 ROW	"ULTRAFAB" FIN SEAL WEATHERSTRIP	WOOL	TOP & BOTTOM RAILS
21	4037-PILE	2 ROWS	"ULTRAFAB" FIN SEAL WEATHERSTRIP	WOOL	INTERIOR INTERLOCK STILES/FRAME JAMBS
22	4020-PILE	1 ROW	"ULTRAFAB" FIN SEAL WEATHERSTRIP	WOOL	FRAME JAMBS/ASTRAGAL
23	XXX	AS REQD.	3/4 x 2 1/2" LG. SELF-ADHESIVE FIN SEAL PAD	WOOL	XXX
24	XXX	AS REQ'D	POLYURETHANE SEALANT	FOAM	ENDS/INTERLOCKS
25	DOW 995	AS REQ'D	STRUCTURAL SILICONE	SILICONE	PANELS
26	TM-36205	2/ PANEL	TM TANDEM ROLLER ASSEMBLY	ALUM/NYLON	BOTTOM OF PANELS
27	TM-32476	2	TM LATCH ASSEMBLY	ALUM/VINYL	MALE ASTRAGAL
28	TM-32424	2	TM KEEPER	ALUMINUM	FEMALE ASTRAGAL
29	XXX	2/LATCH	#10 X 2" OH. MS. ASSEMBLY SCREW	STEEL	LATCH ASSY.
30	XXX	2/KEEPER	#10 x 1/2" TR. HD. KEEPER INST. SCREW	STEEL	FEMALE ASTRAGAL
31	XXX	8/PANEL	#10 x 1" PH. SMS. PANEL ASSY. SCREW	STEEL	PANEL CORNERS
33	XXX	2/CLIP	#10 x 1" PH. SMS. TOP CLIP INST. SCREW	STEEL	HEAD INTERLOCKS
34	XXX	AS REQD.	1" X 1" REINFORCING BAR	STEEL	AT FIX. PANEL STILE
35	XXX	AS REQD.	3/8" X 1" REINFORCING BAR	STEEL	AT FIX. PANEL STILE

PRODUCT REVISED  
to comply with the Florida  
Building Code  
Acceptance No. 14-0311-04  
Expiration Date 02/18/2015  
By: [Signature]  
Miami Daily Product Control

Engr: JAVAD AHMAD  
CML  
FLA. PE # 70592  
C.A.N. 3538  
[Signature]

**af c**  
**AL-FAROOQ CORPORATION**  
ENGINEERS & PRODUCT DEVELOPMENT  
1235 S.W. 87 AVE  
MIAMI, FLORIDA 33174  
TEL (305) 264-8100 FAX. (305) 262-6978  
COMP -ANL\W03-90TAW

SERIES-370 ALUM. SLIDING GLASS DOOR (L.M.I.)  
**T.M. WINDOWS LLC.**  
601 N.W. 12TH AVE.  
POMPANO BEACH, FL. 33069  
TEL. (954) 781-4430 FAX. (954) 781-5078

revisions:	no	date	by	description
	B	03.02.04		REV. PER BCCO COMMENTS
	C	10.12.05		NO CHANGE THIS SHEET
	D	03.06.09		UPDATED FOR 2007 FBC
	E	03.23.12		NO CHANGE THIS SHEET
	F	03.10.14		NO CHANGE THIS SHEET

date:	10-06-03
scale:	1/2" = 1"
dr. by:	HAMID
chk. by:	

drawing no.	W03-90
sheet	7 of 7